



**EAST ELEVATION**

SCALE: 1/4"=1'-0"  
FILE: 0\_ELEV-5

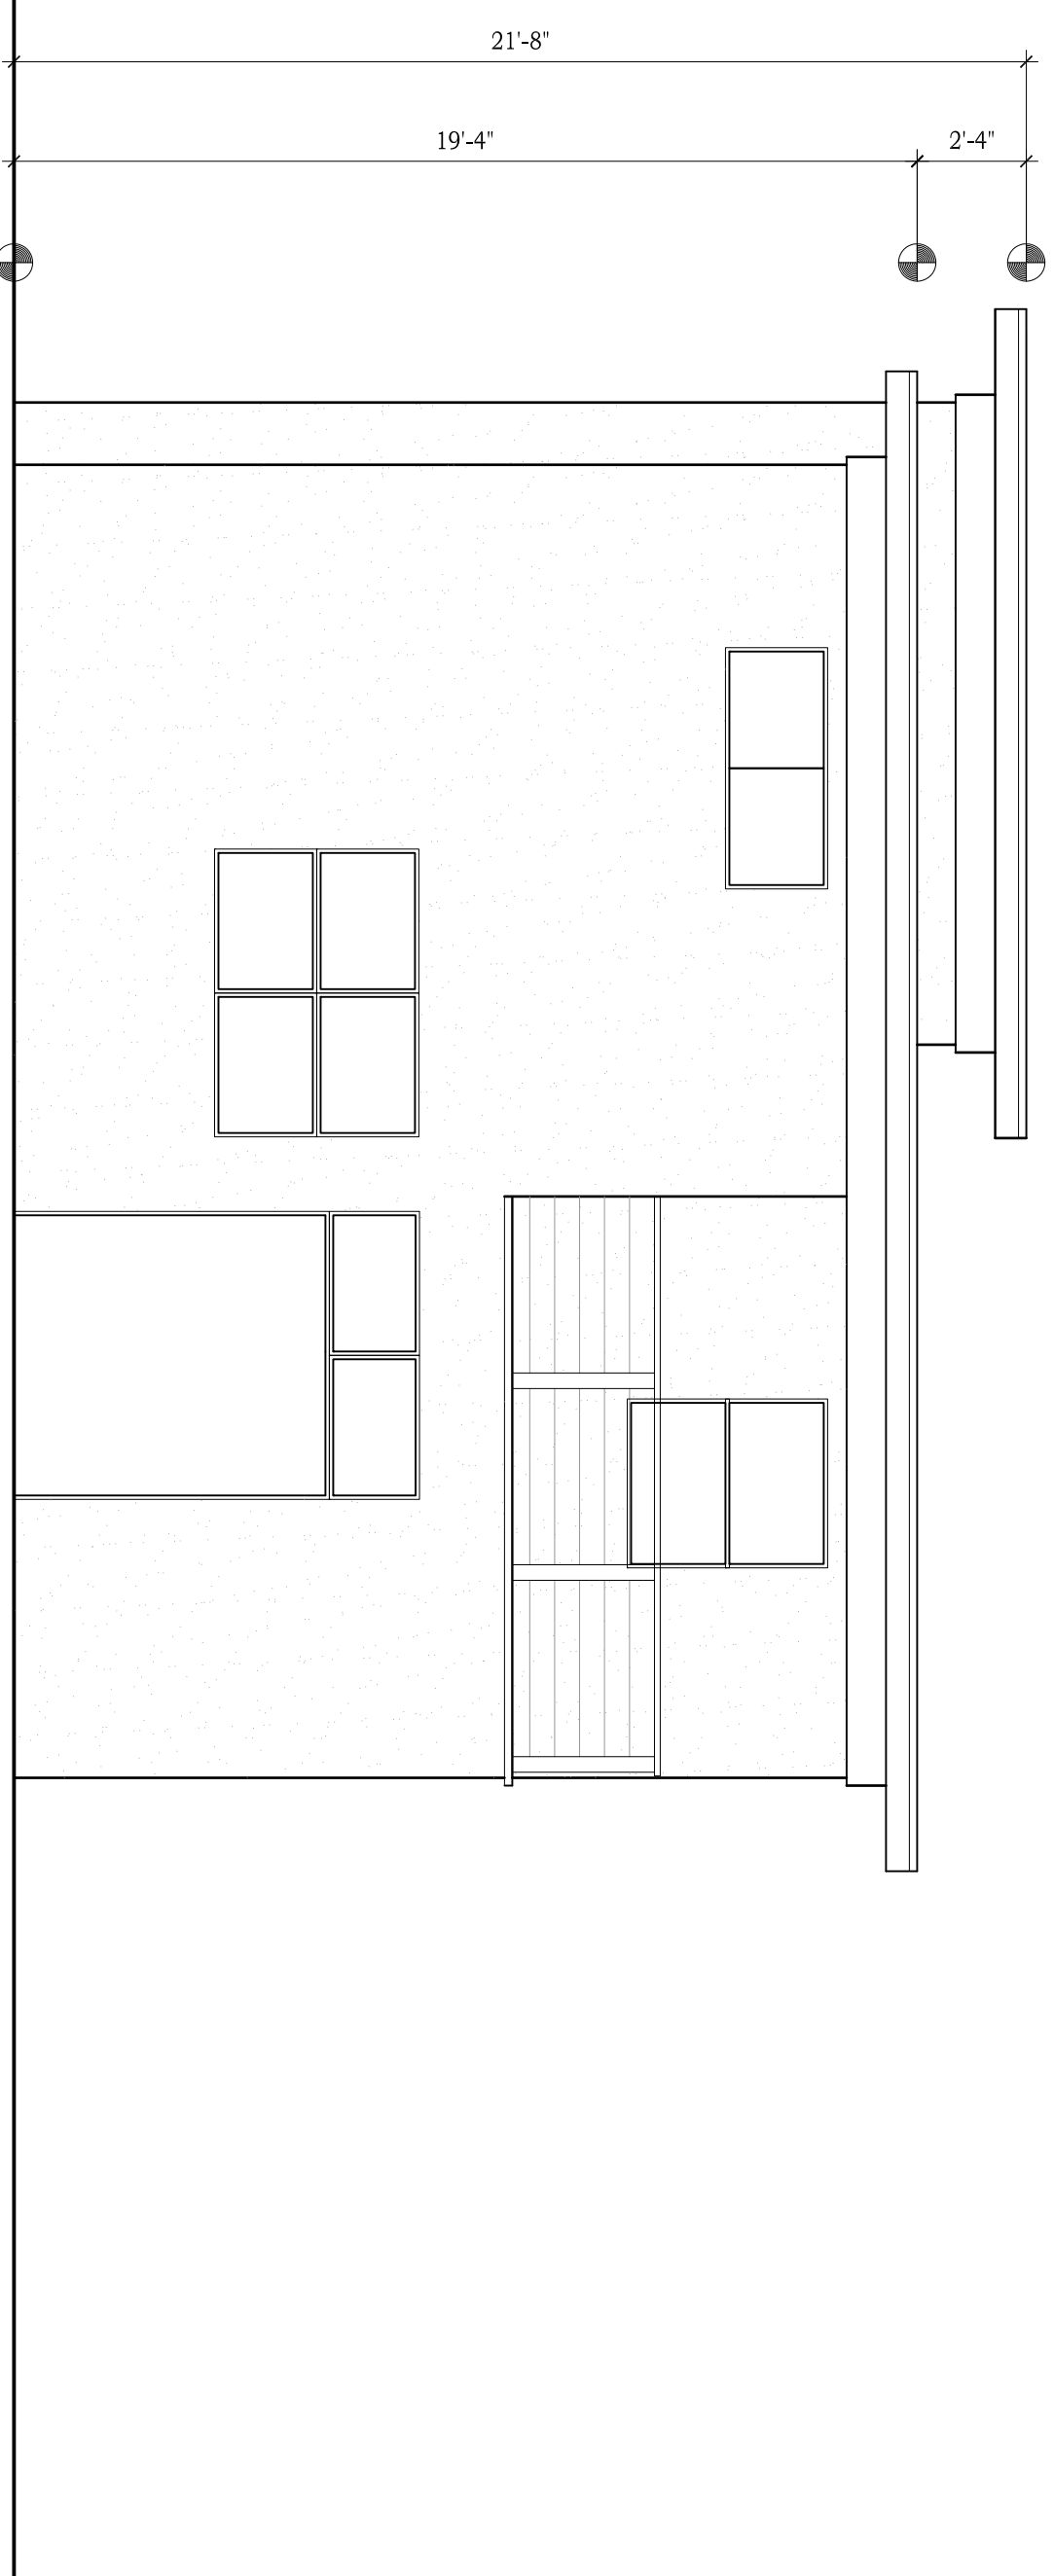


**WEST ELEVATION**

SCALE: 1/4"=1'-0"  
FILE: 0\_ELEV-6

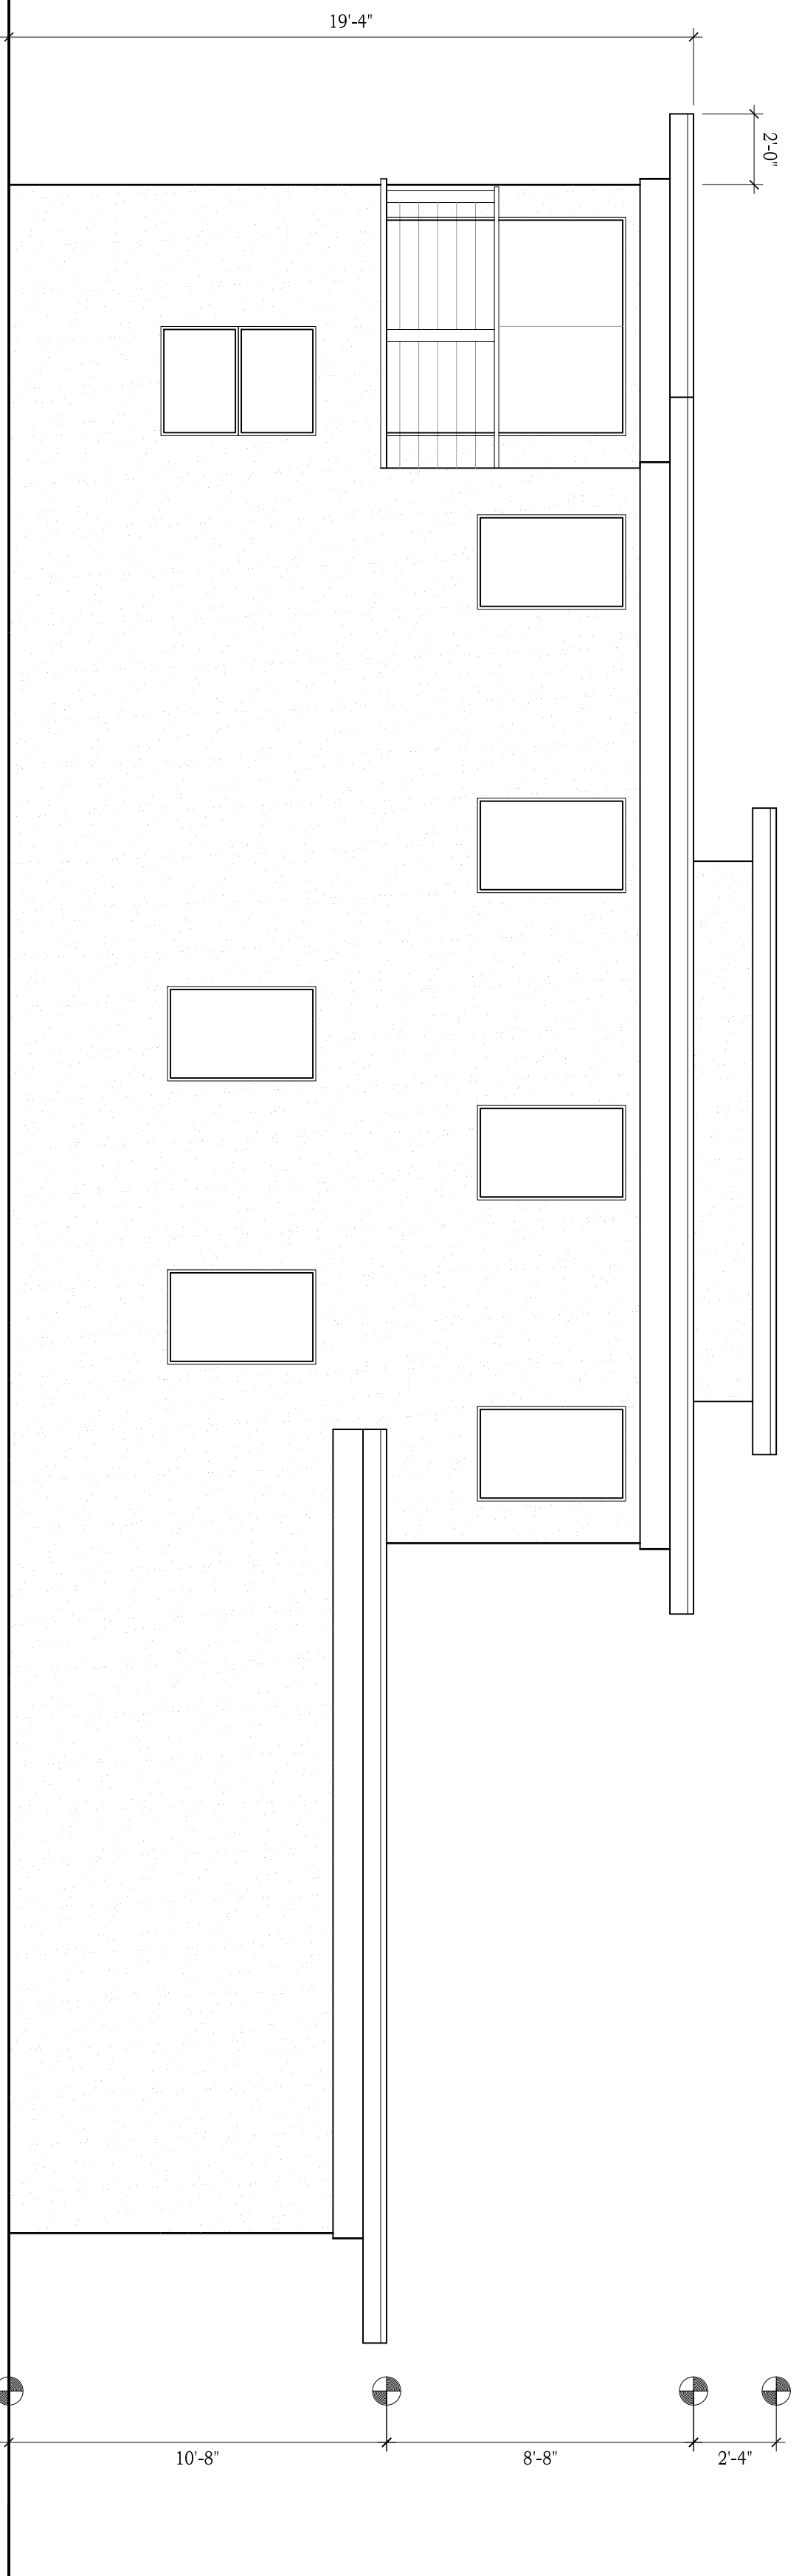

**SOUTH ELEVATION**

SCALE: 1/4"=1'-0"  
FILE: 0\_ELEV-5

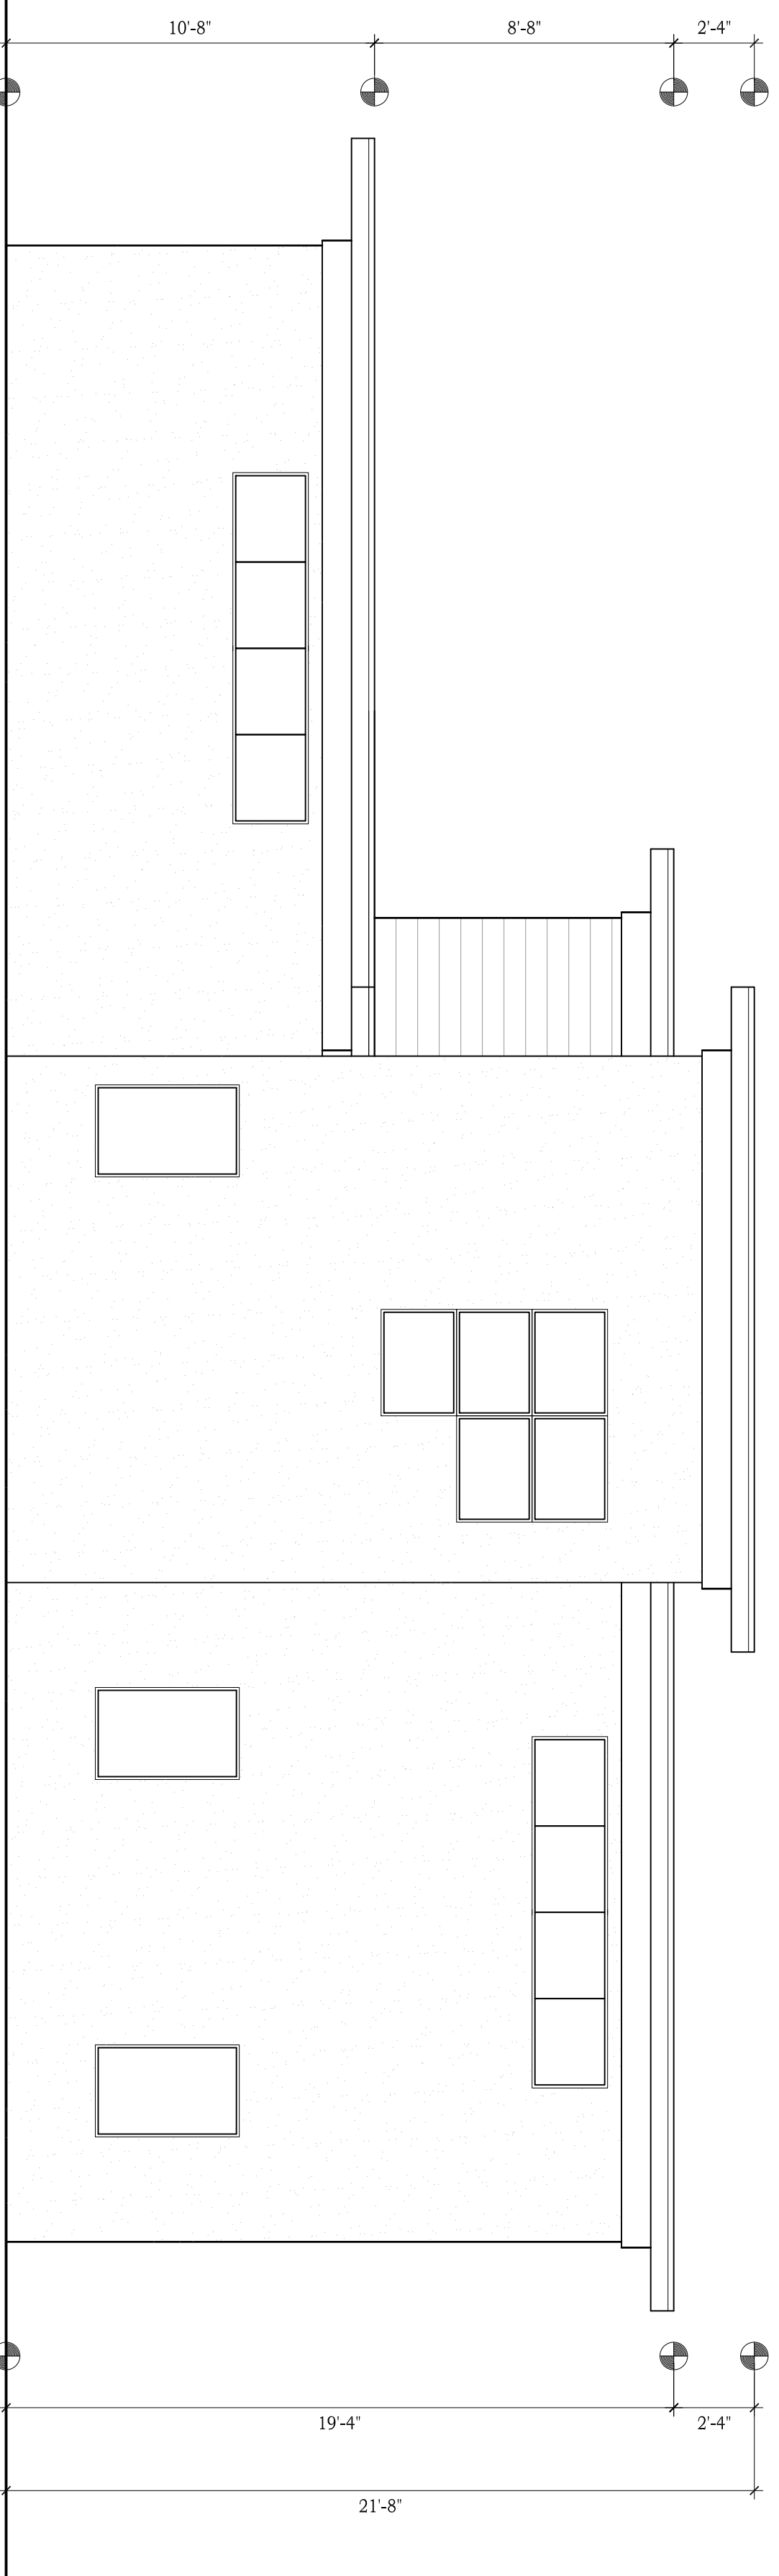

**NORTH ELEVATION**

SCALE: 1/4"=1'-0"  
FILE: 0\_ELEV-4

**JEFF MAXWELL  
DESIGN**  
P.O. BOX 292644  
LOS ANGELES, CA 90029  
323-389-5140

**EXTERIOR  
ELEVATIONS**

SHEET TITLE

**YORKS & KILPATRICK  
RESIDENCE**  
2148 GLENADA AVE  
MONTROSE, CA 91020

PROJECT TITLE

REVISIONS	DATE
1.	
2.	
3.	
4.	
5.	
6.	
7.	
8.	

DRAWN BY: JWM
CHECKED BY: CK/MT
PROJECT NO: 10-0066
DATE: 11/22/2010

SHEET 2 OF 4

**A2**