



EAST ELEVATION

SCALE: 1/4"=1'-0"
FILE: 0_ELEV-5

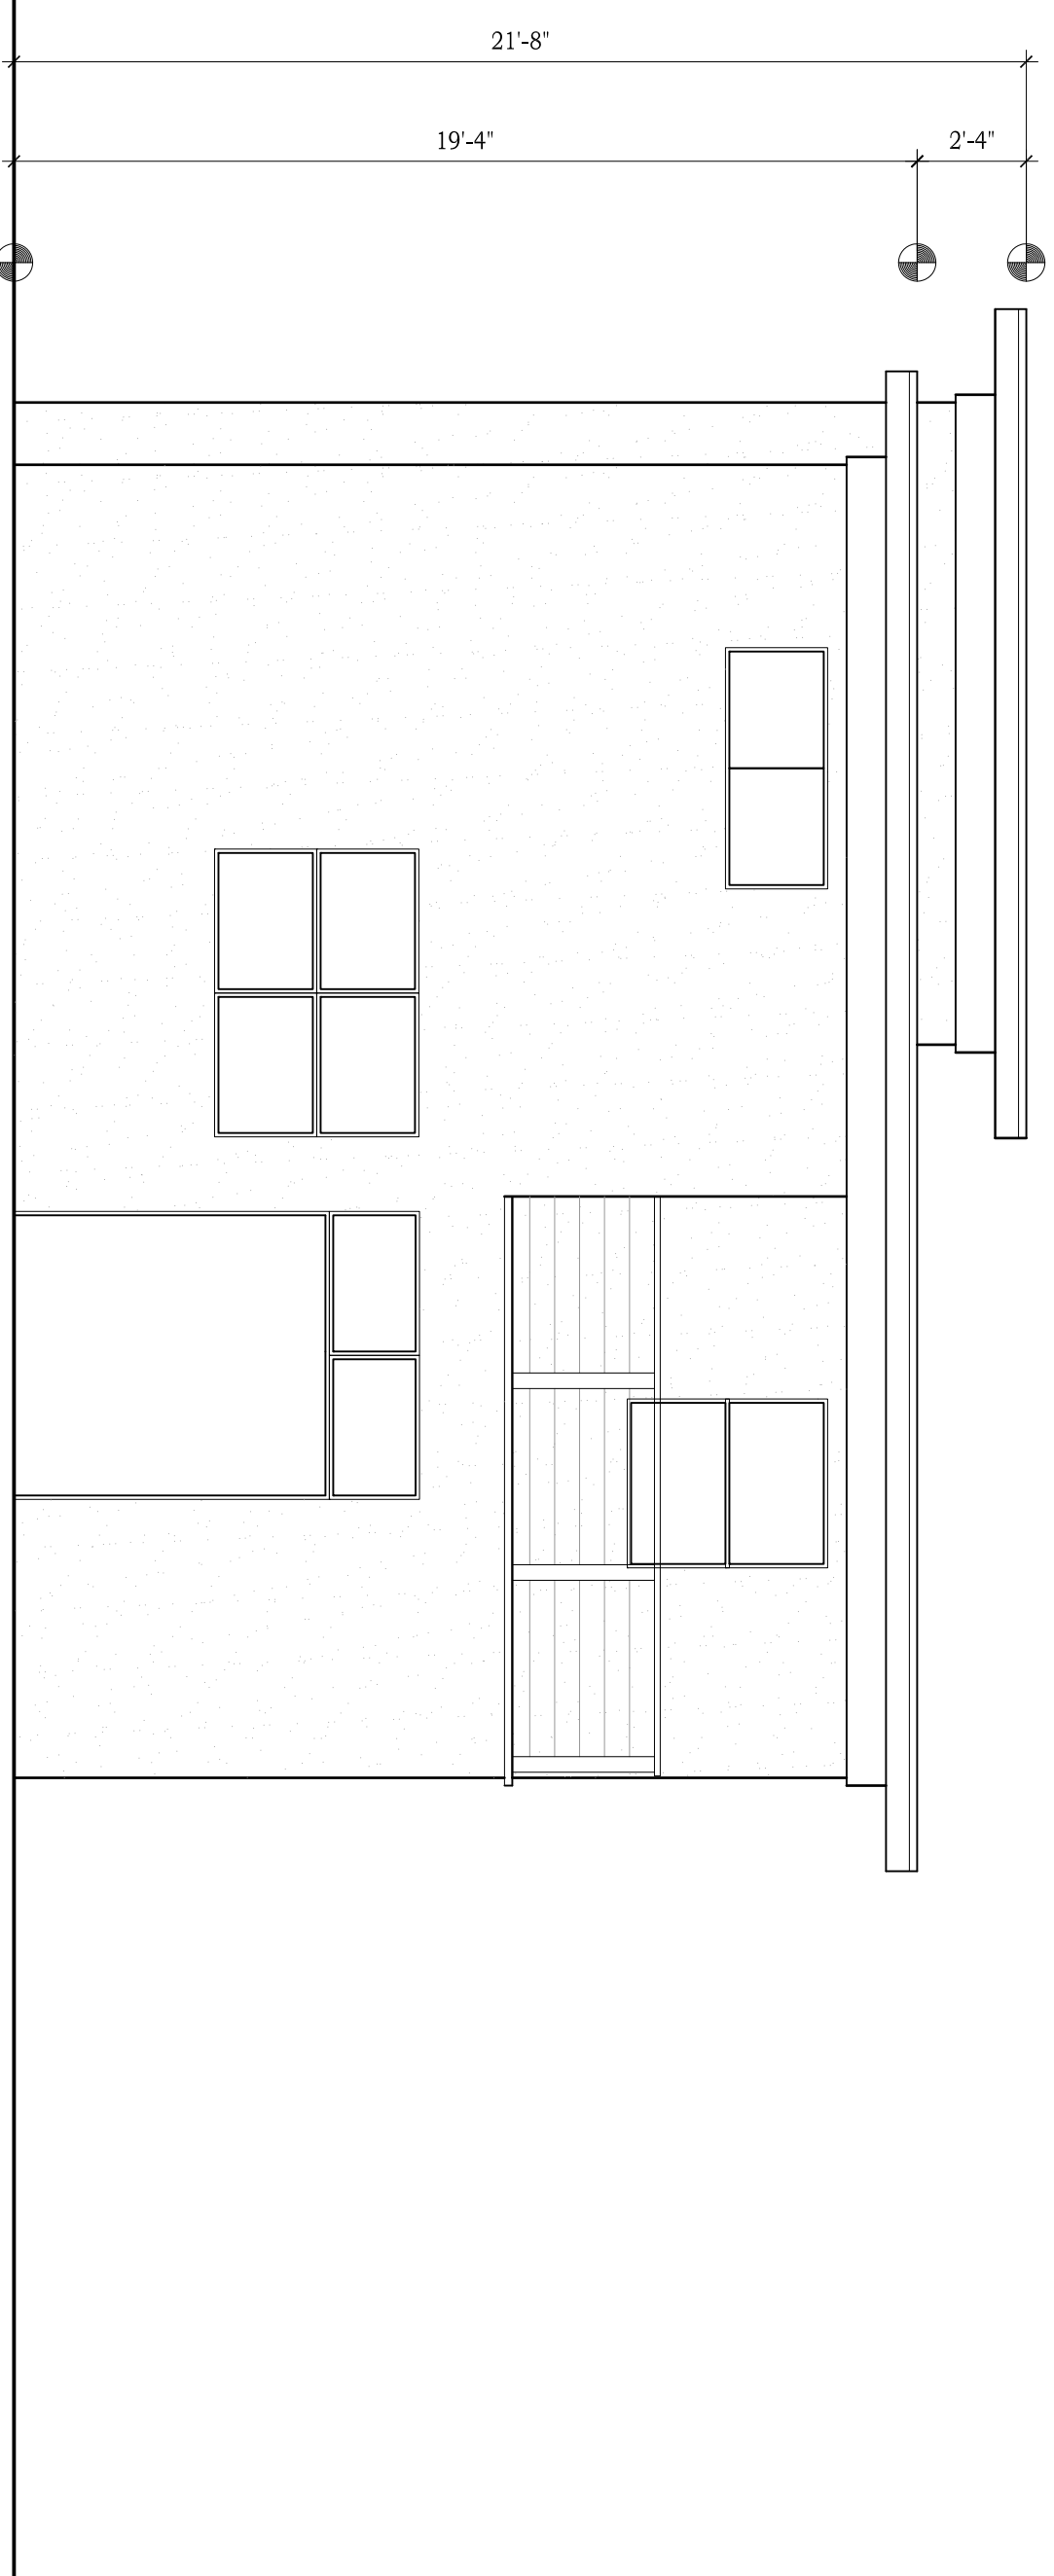


WEST ELEVATION

SCALE: 1/4"=1'-0"
FILE: 0_ELEV-6

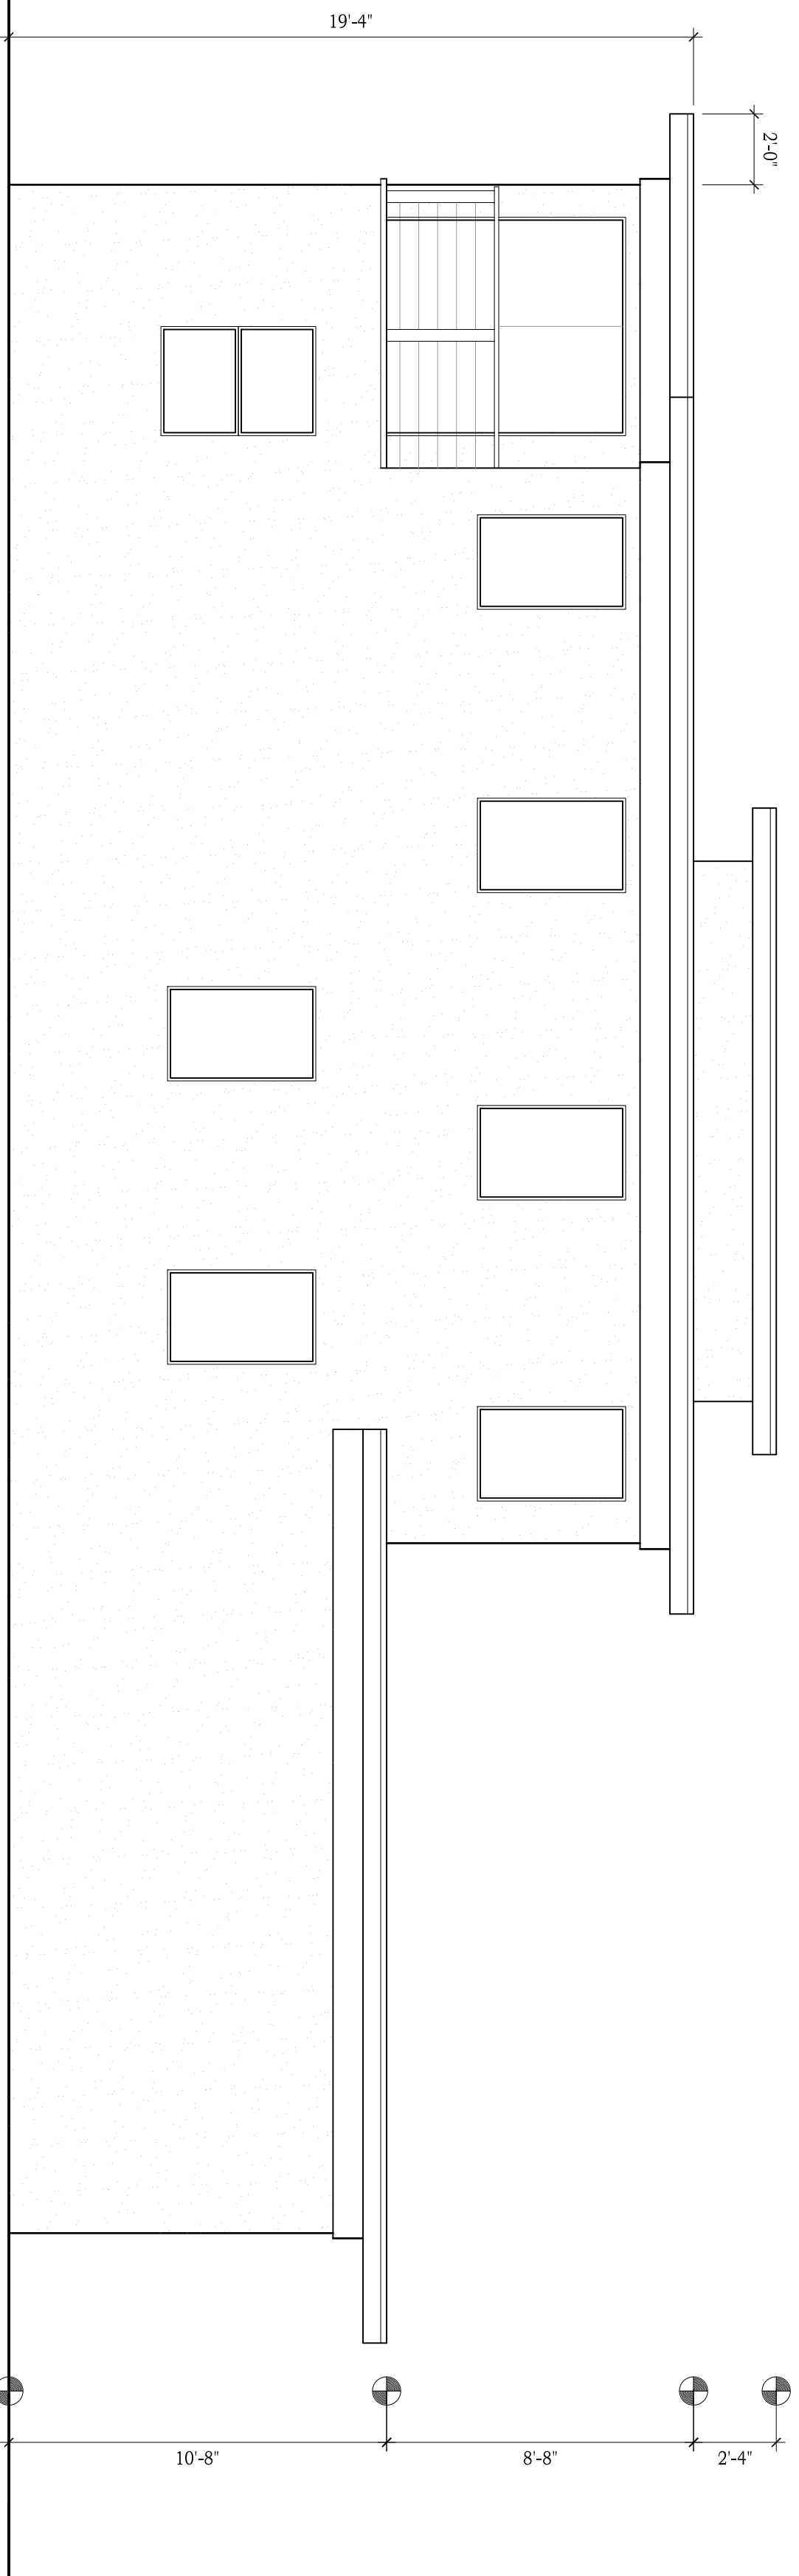

SOUTH ELEVATION

SCALE: 1/4"=1'-0"
FILE: 0_ELEV-5

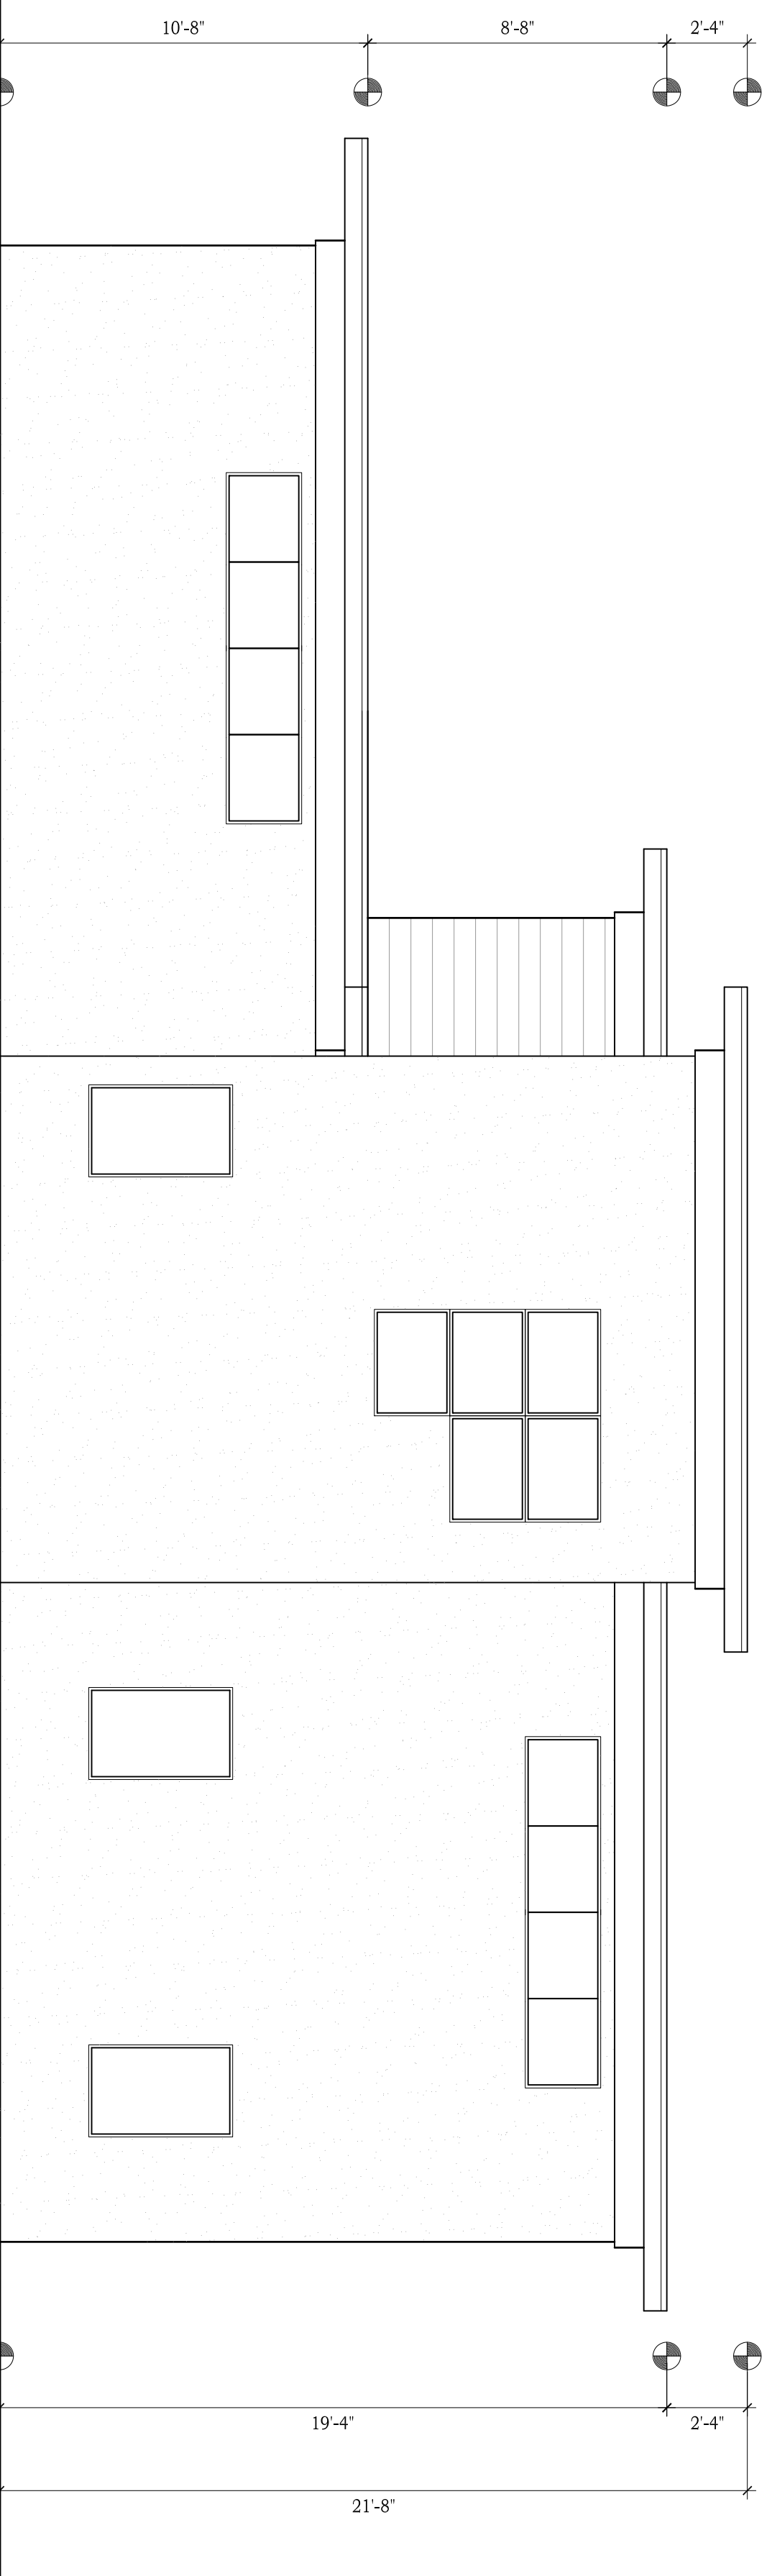

NORTH ELEVATION

SCALE: 1/4"=1'-0"
FILE: 0_ELEV-4

**JEFF MAXWELL
DESIGN**
P.O. BOX 292644
LOS ANGELES, CA 90029
323-389-5140

**EXTERIOR
ELEVATIONS**

SHEET TITLE

**YORKS & KILPATRICK
RESIDENCE**
2148 GLENADA AVE
MONTROSE, CA 91020

PROJECT TITLE

DATE

REVISIONS

1.	
2.	
3.	
4.	
5.	
6.	
7.	
8.	

DRAWN BY: JWM

CHECKED BY: CK/MT

PROJECT NO: 10-0066

DATE: 11/22/2010

SHEET 2 OF 4

A2